



DATE	DESCRIPTION	ISSUE REV.
2023/02/23	ISSUED FOR REVIEW	1
2023/03/07	ISSUED FOR REVIEW	2
2023/03/14	ISSUED FOR REVIEW	3

PROJECT NAME
MEASURED DRAWINGS
 EXISTING EMBRUN COMMUNITY CENTRE
 8 BLAIS ST, EMBRUN, ON K0A 1W0
 DRAWING TITLE
**GROUND FLOOR PLAN
 GROUND FLOOR REFLECTED CEILING PLAN
 PROPOSED DESIGN LAYOUTS**


DATE 10/02/2023	PROJECT NO. 22.026
SCALE AS INDICATED	
DRAWN BY BR	DRAWING NO. A1
REVIEWED BY LCL	

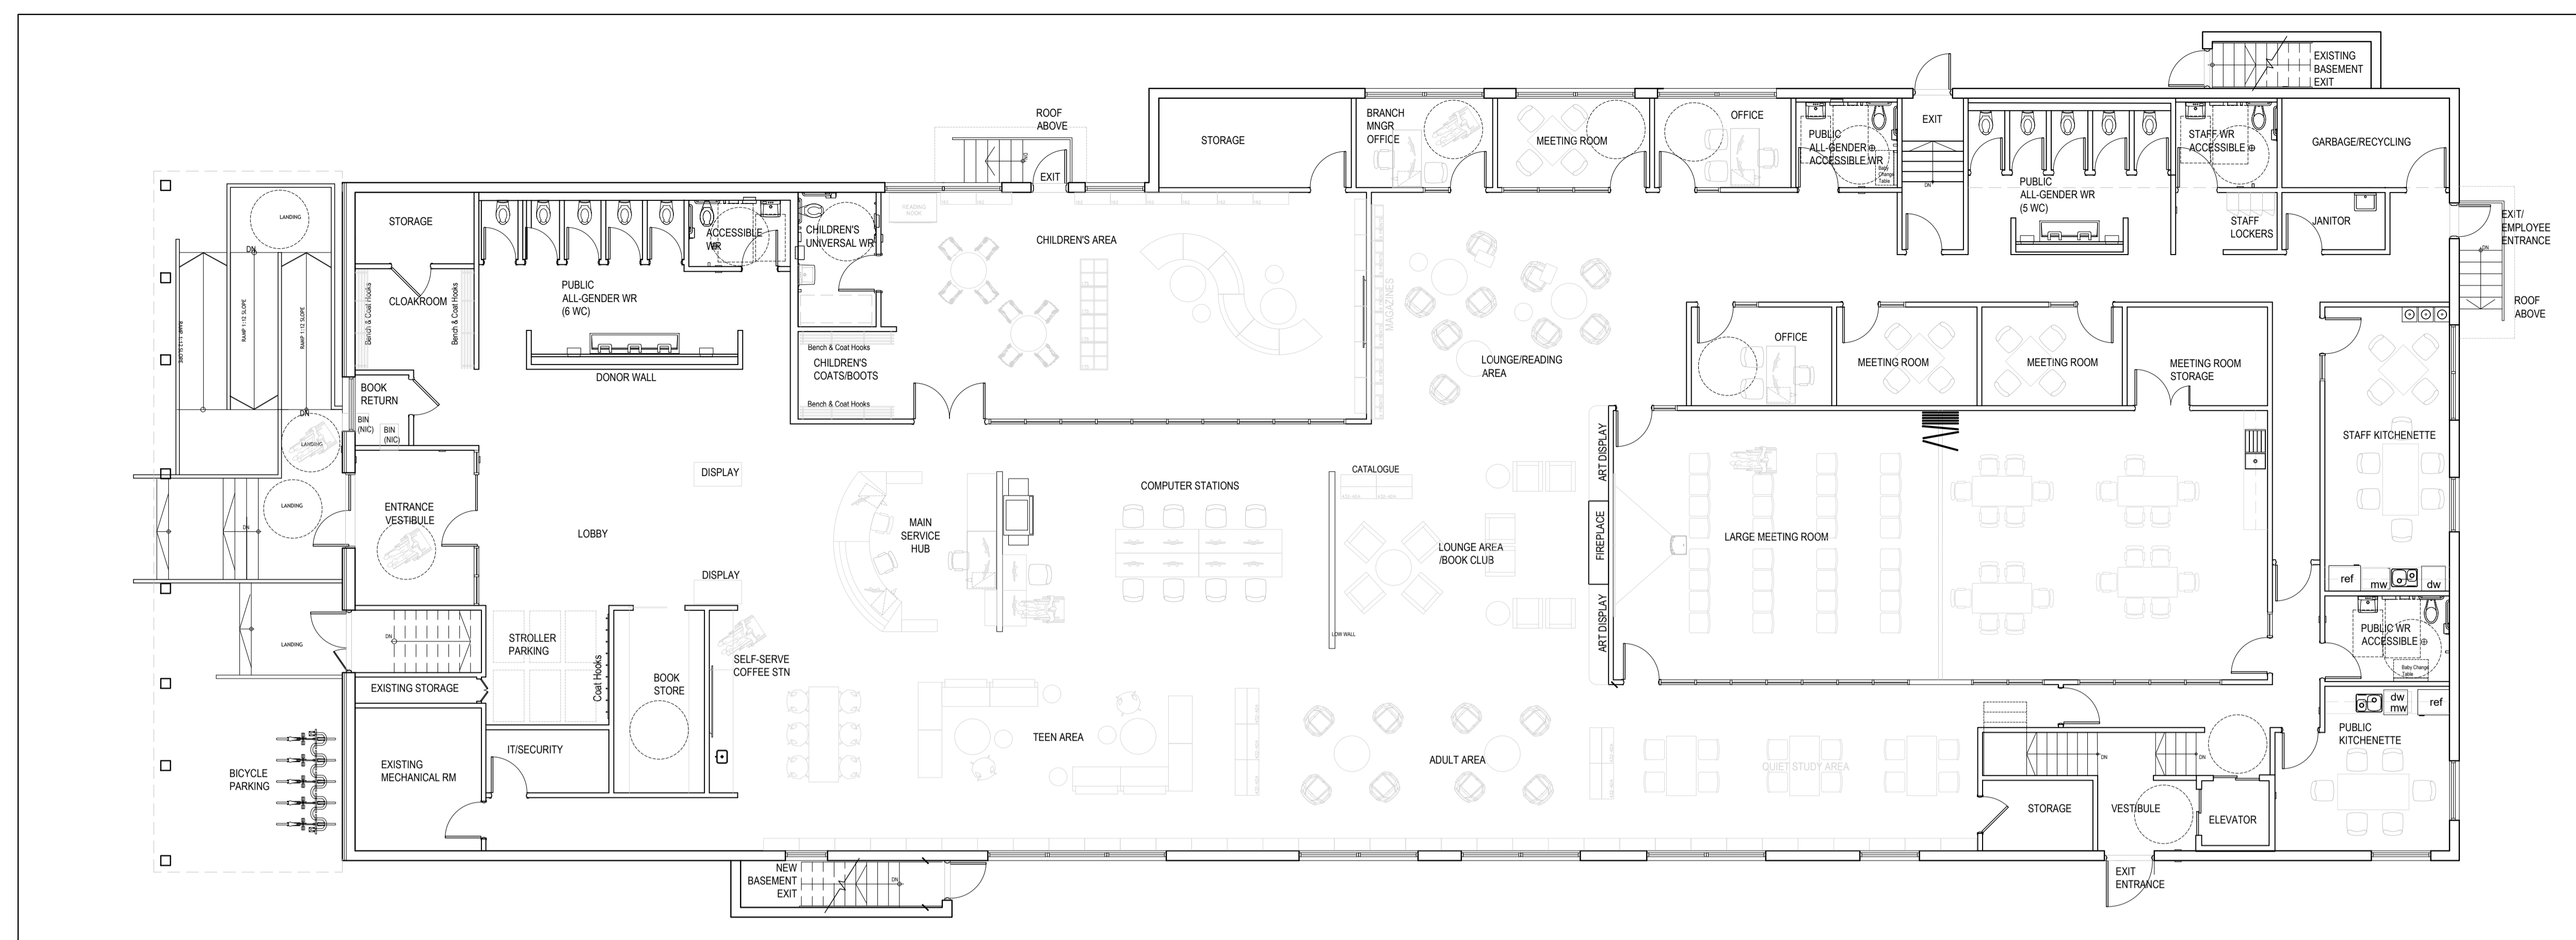


1 GROUND FLOOR PLAN - PROPOSED LAYOUT
 SCALE: 1:100

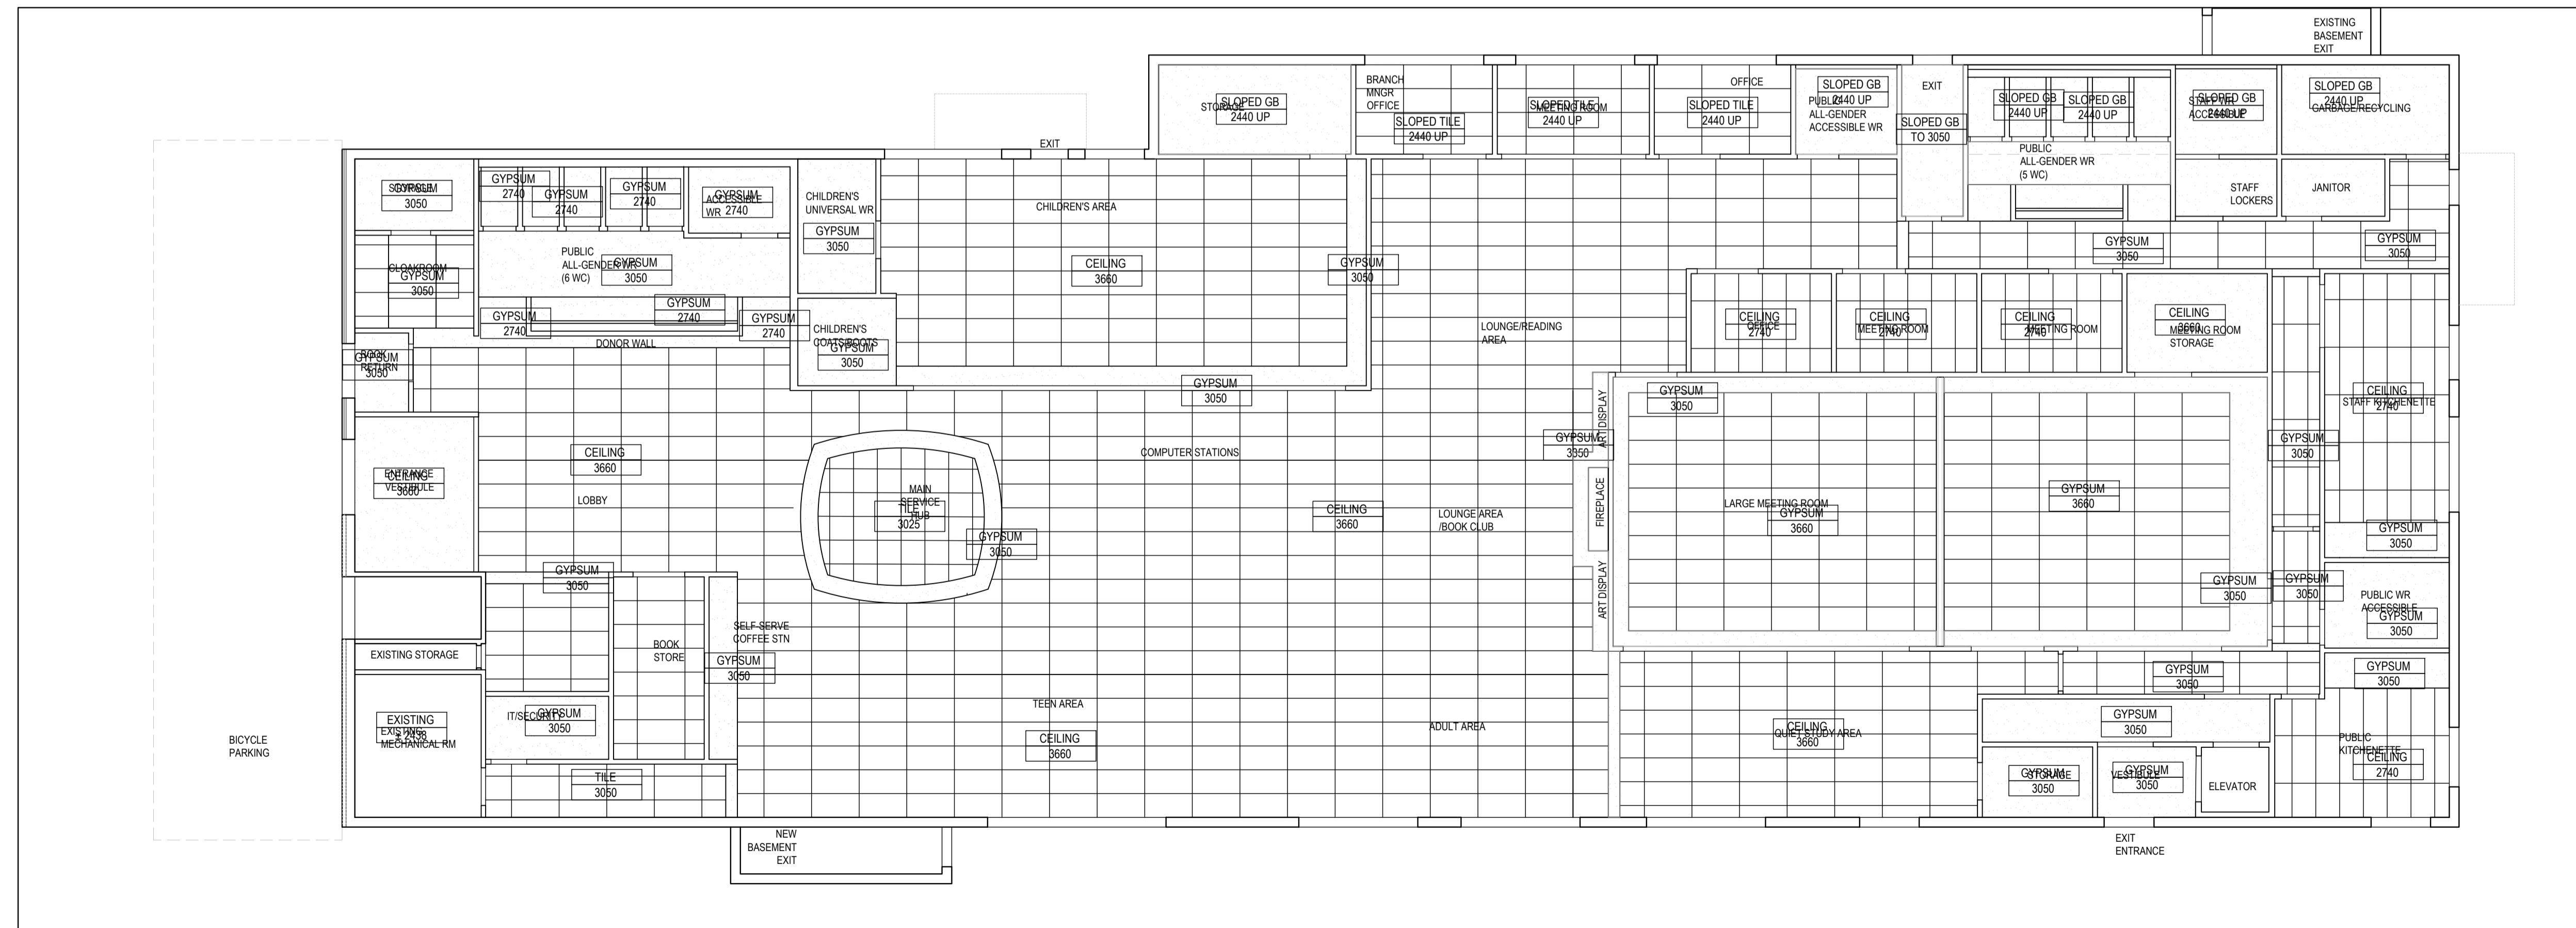


2 GROUND REFLECTED CEILING PLAN - PROPOSED LAYOUT
 SCALE: 1:100

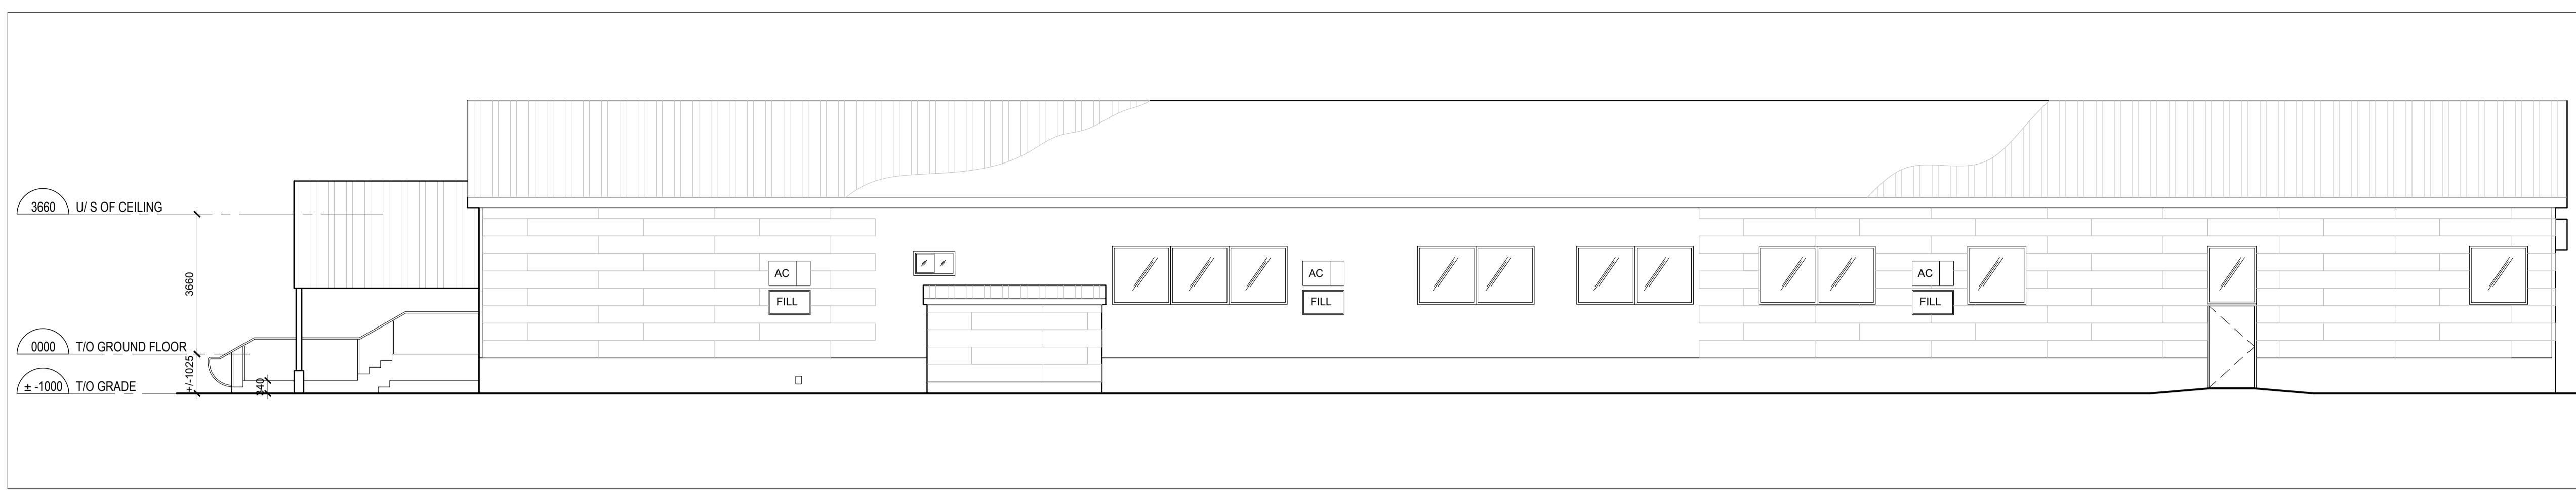


1 PROPOSED EAST ELEVATION
A2 SCALE: 1:100

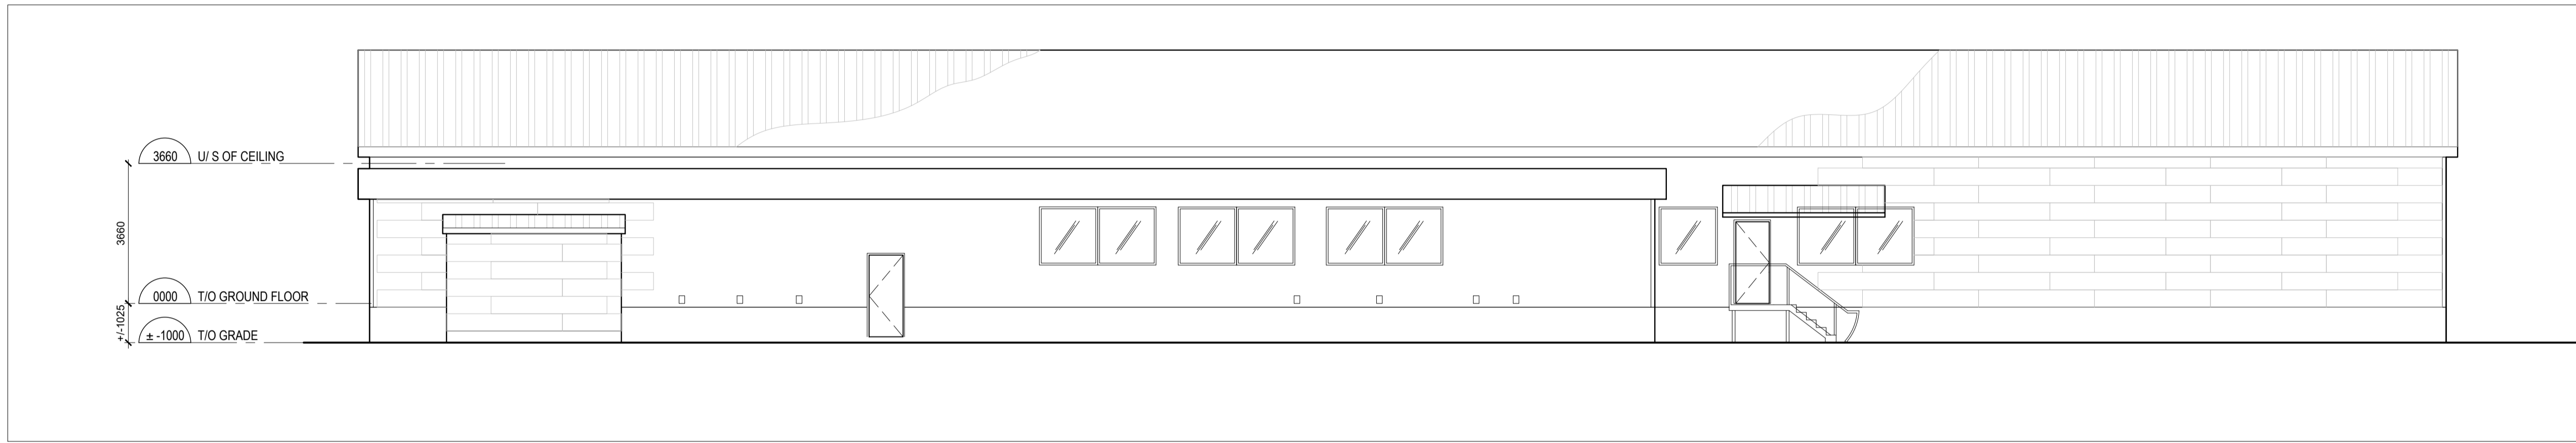

2 PROPOSED WEST ELEVATION
A2 SCALE: 1:100

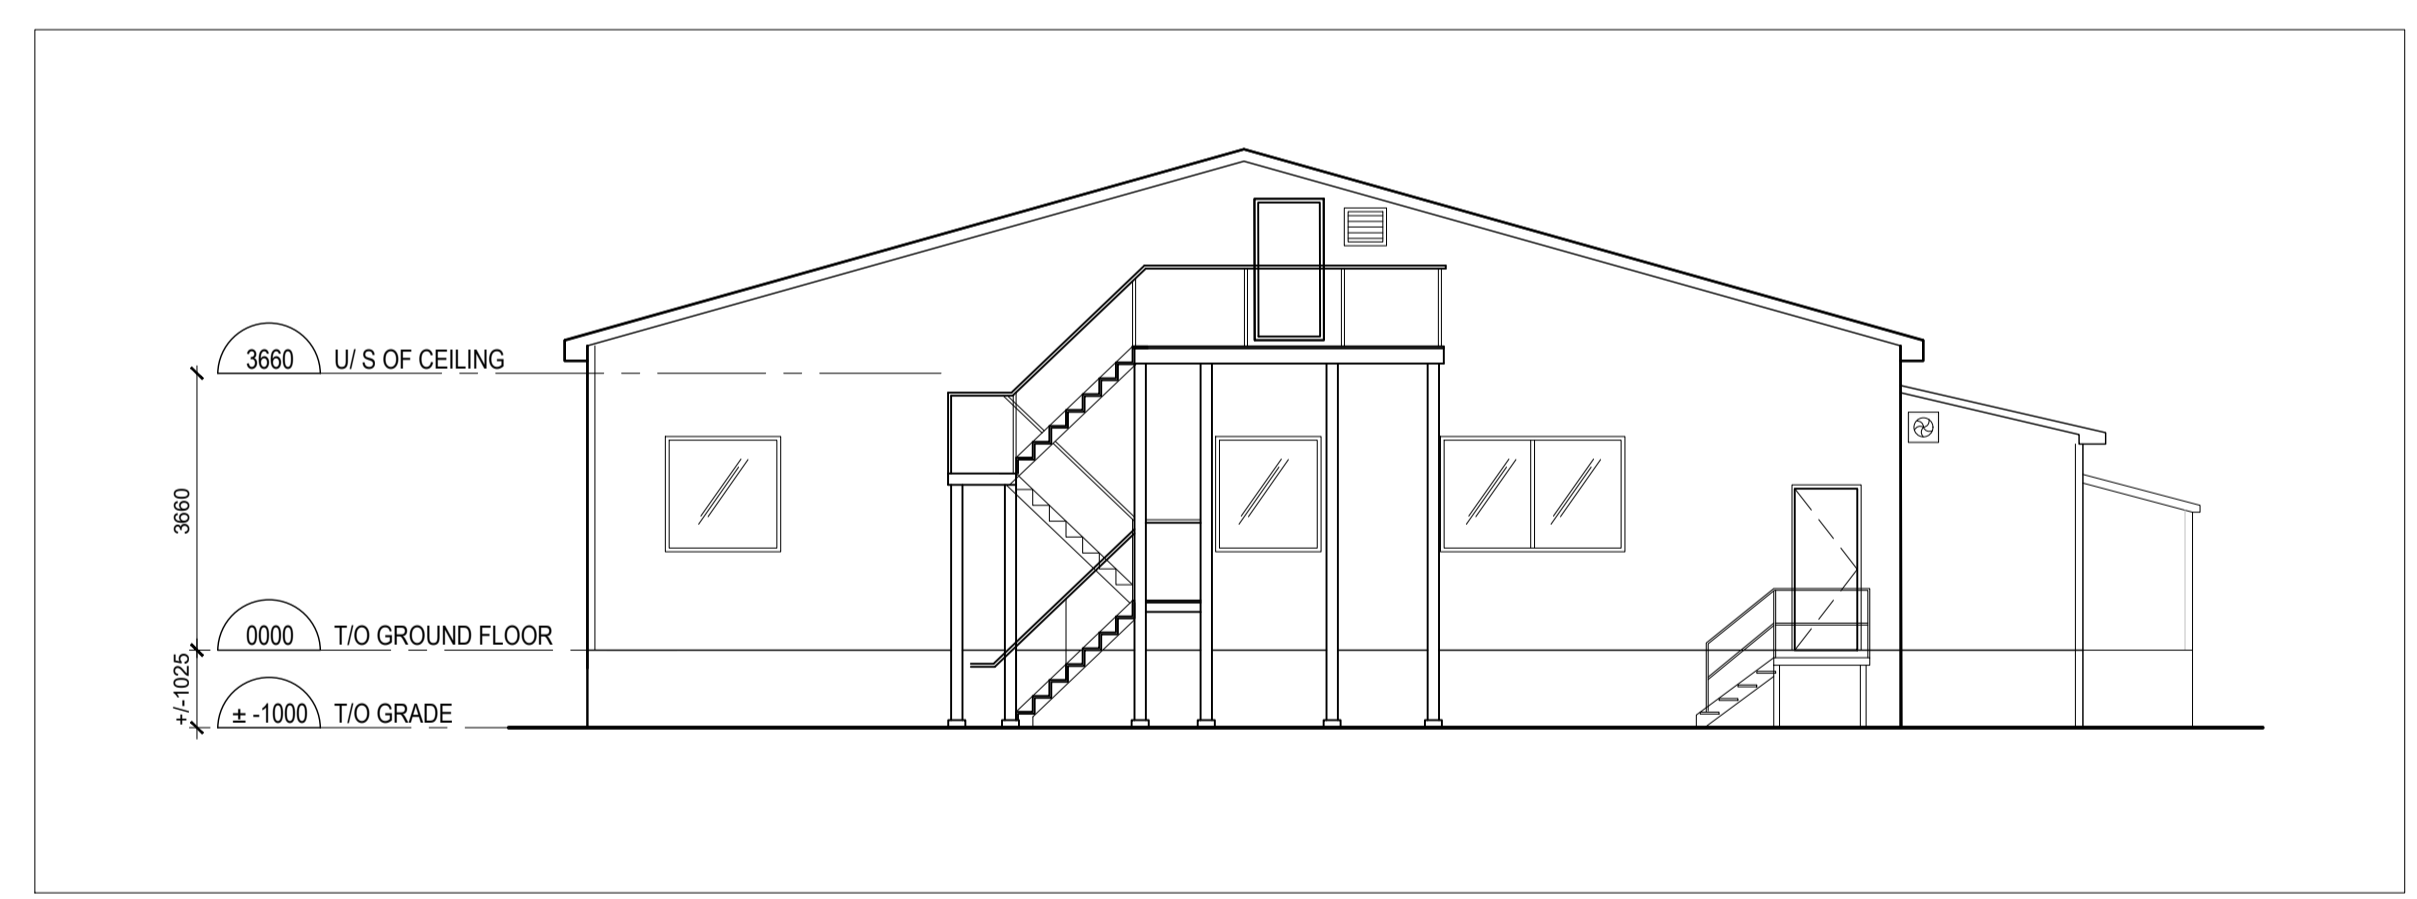

2 PROPOSED NORTH ELEVATION
A2 SCALE: 1:100

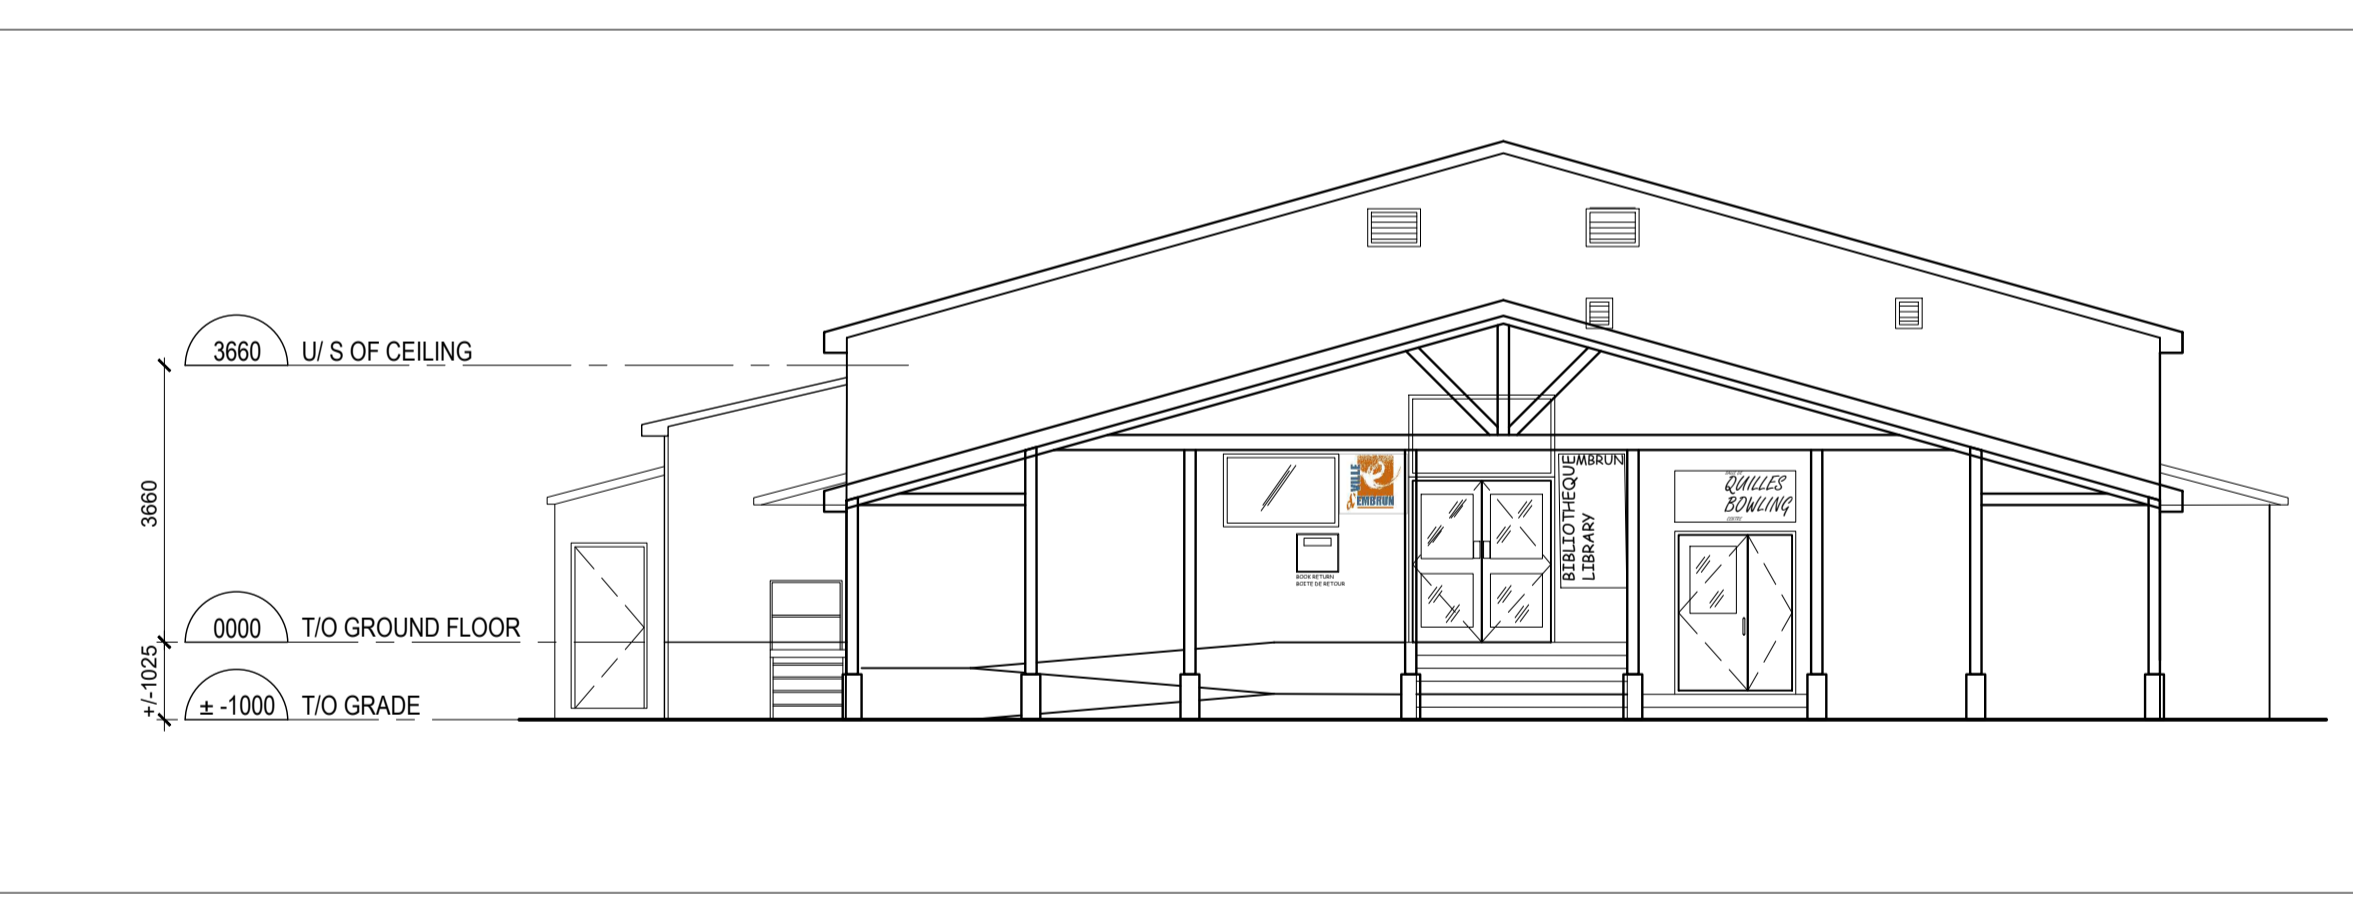

2 PROPOSED SOUTH ELEVATION
A2 SCALE: 1:100



DATE	DESCRIPTION	ISSUE REV.
2023/02/23	ISSUED FOR REVIEW	1
2023/03/07	ISSUED FOR REVIEW	2
2023/03/14	ISSUED FOR REVIEW	3

PROJECT NAME
MEASURED DRAWINGS
 EXISTING EMBRUN COMMUNITY CENTRE
 8 BLAIS ST, EMBRUN, ON K0A 1W0
 DRAWING TITLE
ELEVATIONS
PROPOSED DESIGN LAYOUTS

DATE 10/02/2023	PROJECT NO. 22.026
SCALE AS INDICATED	
DRAWN BY BR	DRAWING NO. A2
REVIEWED BY LCL	